

No.	DATE	AMENDMENT
1	FEB 2011	-CHANGE SCALE FROM 1:10 TO 1:5 (A2-A3 PAGE TYPE) -ADD DIMENSION LINE -CAD FILE NAME REPLACES DRAWING NUMBER -THE WORDING "(IN COLLABORATION WITH PWD)" WAS REMOVED

Copyright vests in the Department of Public Works

page type
A 3



public works
Department:
Public Works
REPUBLIC OF SOUTH AFRICA
DIRECTOR-GENERAL
MR. SIVIWE DONGWANA

departmental	DEPARTMENT PROFESSIONAL SERVICES		
discipline	ARCHITECTURAL SERVICES		
service	TYPE DRAWING		
type number	GEN 063		
drawing title	SITE NAME BOARD		
ref.no.	gen063	designed	UNKNOWN
scale	1:5	drawn	DEPT.
date	FEB 2011	checked	DEPT.
cad file name gen063_site name board_ndpw2011			

NOTE


BOARD TO BE PAINTED IVORY WHITE WITH STANDARD GREEN (as on letterhead) LETTERING, LINES AND SURROUNDING.

19mm THICK SURROUNDING LINE.
12mm THICK DIVISION LINES.

OMIT LETTERING AS REQUIRED.

BOARD TO REMAIN 3000mm HIGH.

DIMENSIONS SHOWN IN mm

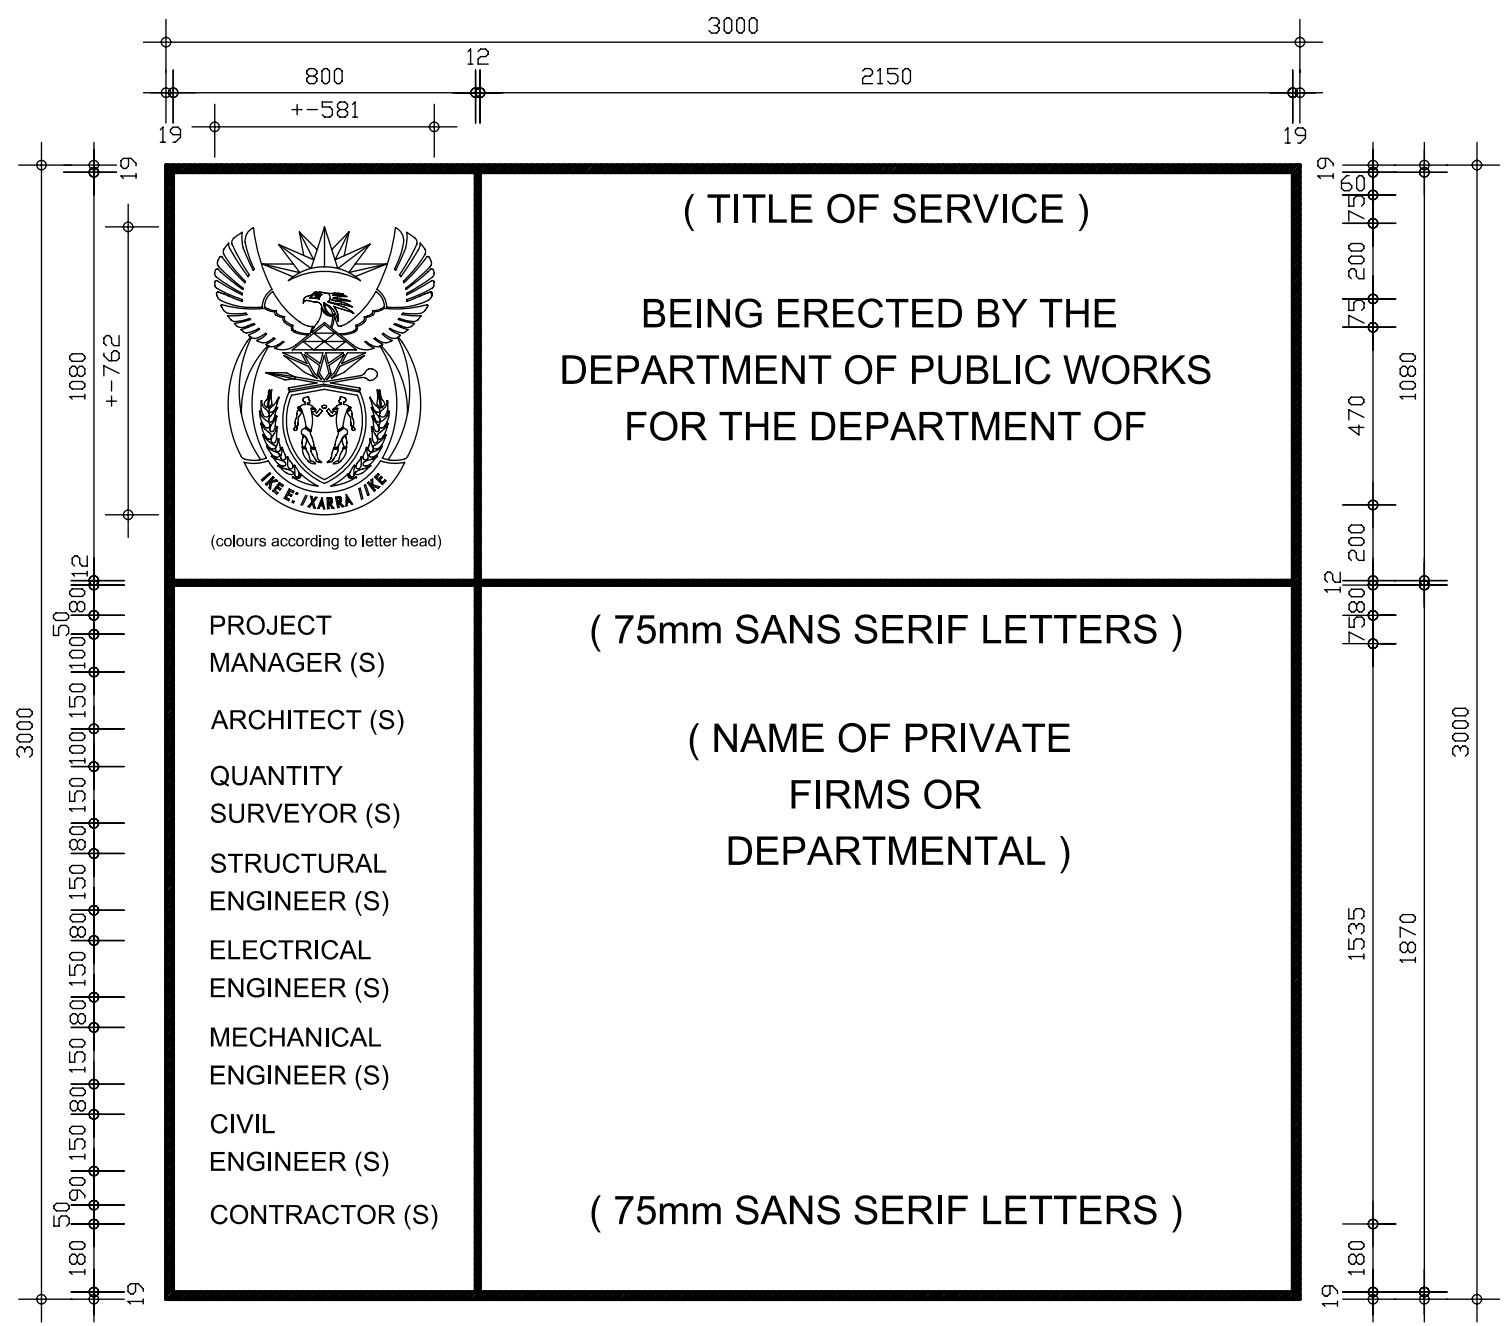

SITE NAME BOARD
Scale 1:5