


Top of Fence Post must be flaired to incorporate a 'Y' section as indicated, and 3mm dia Barbed Wire must be secured to straining wires as indicate in fence sectional drawing.

Placement of post must be as indicate on Drawing 'B1' and measurements must be verified on site before actual setting out

60mm dia x 2.5mm thick Straining post

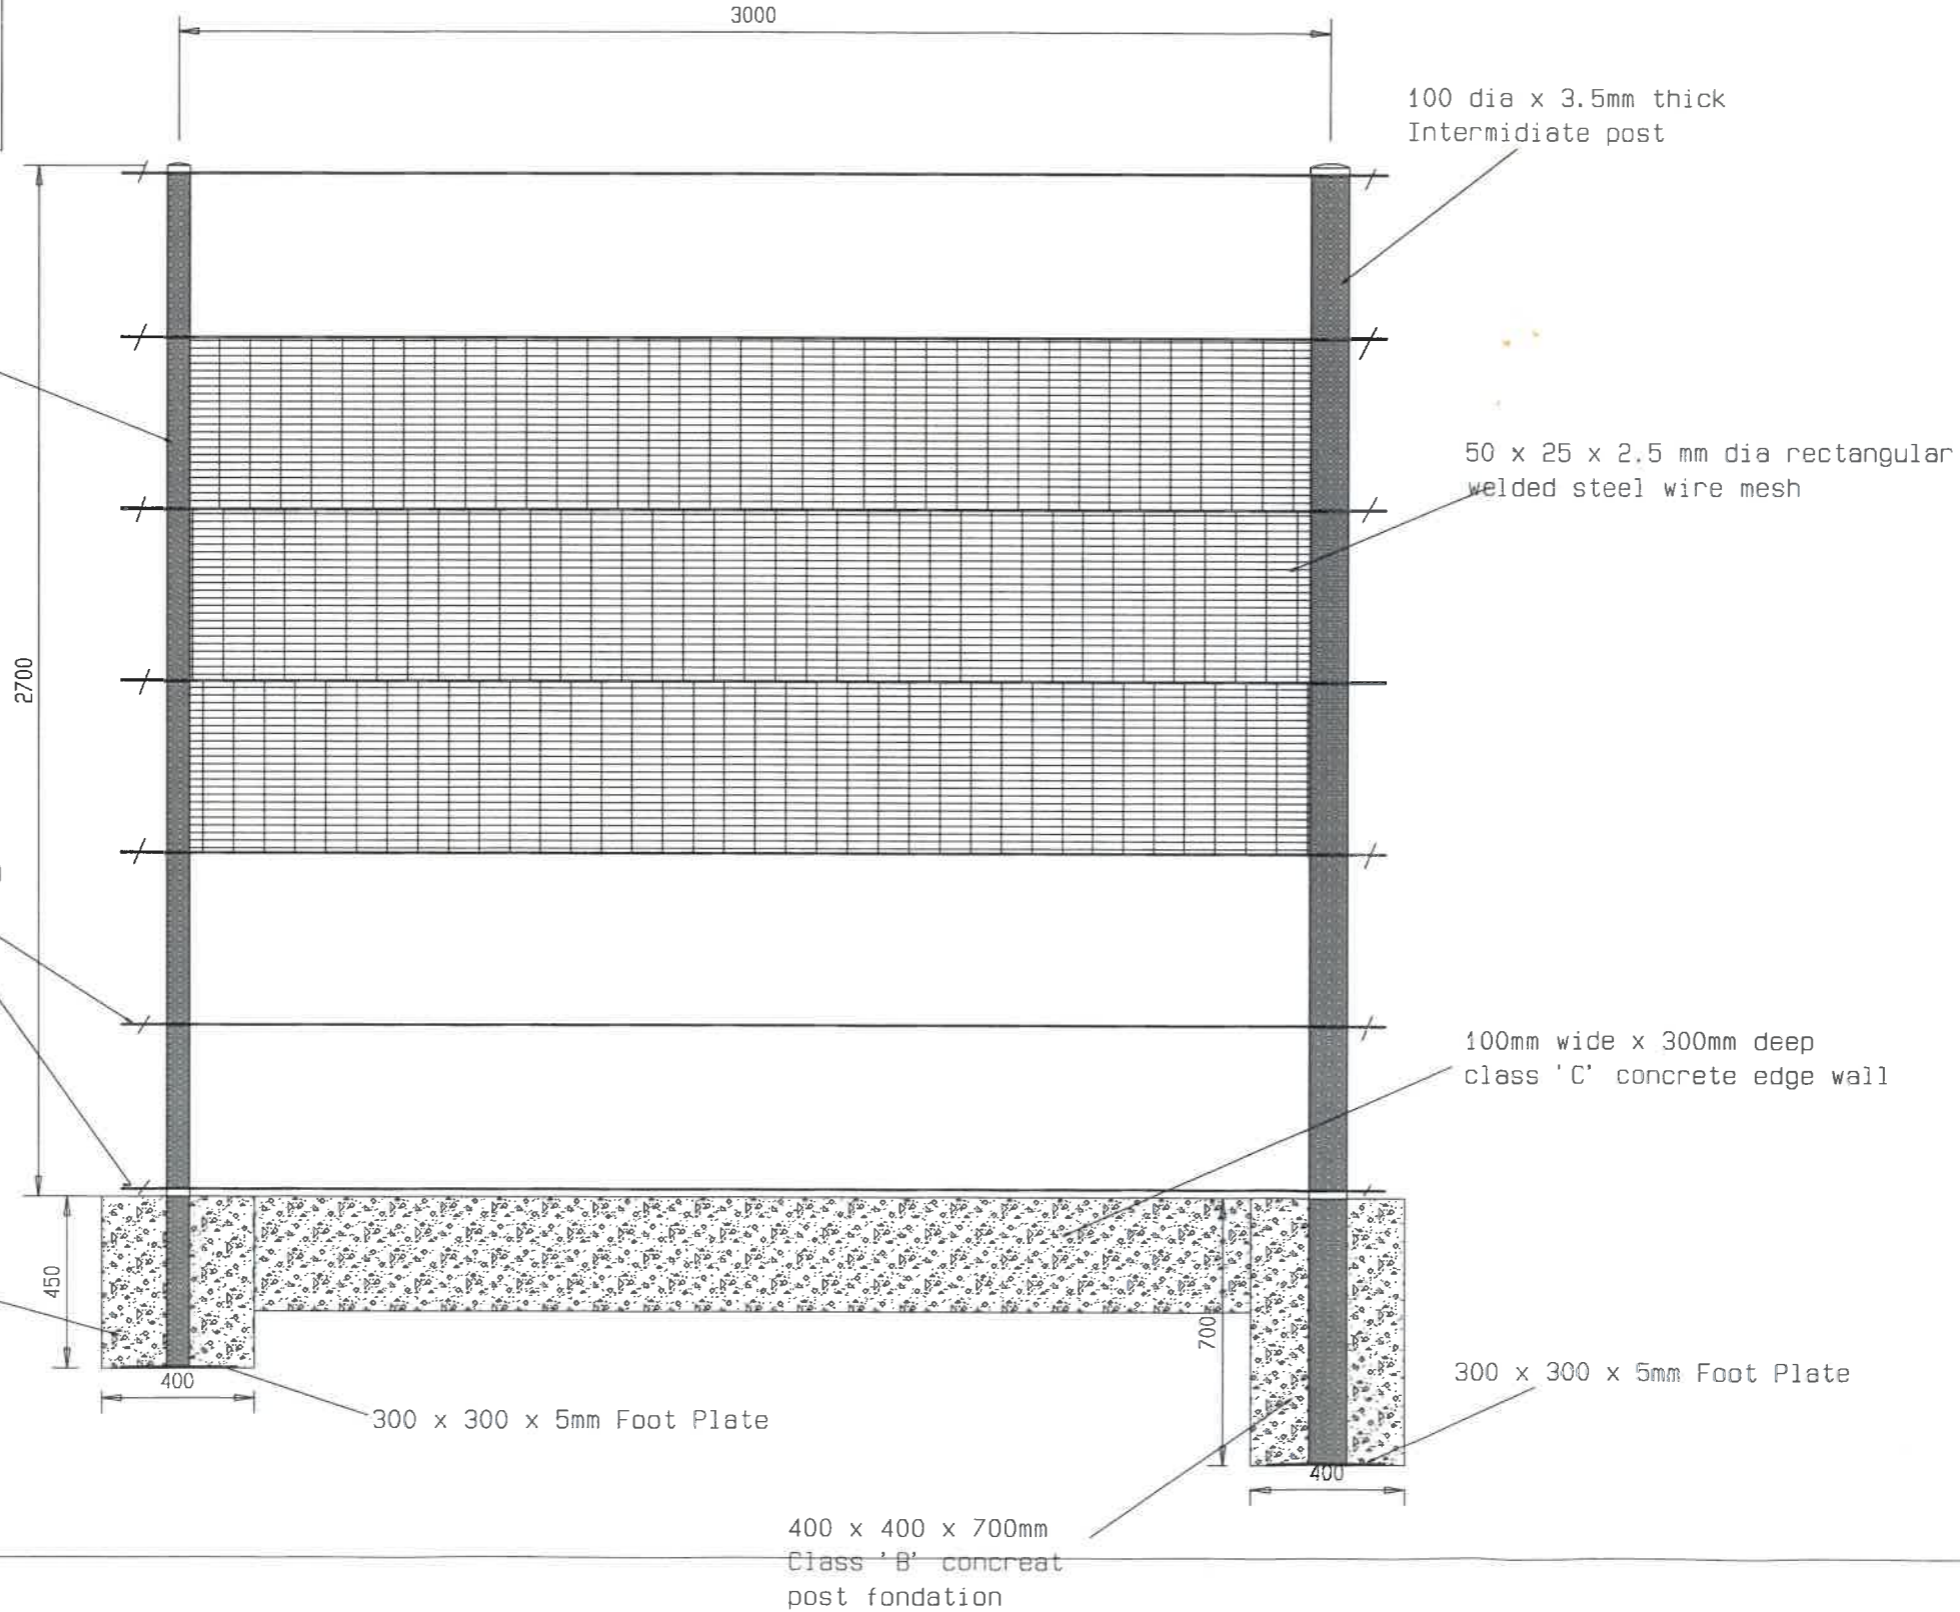

client

Department van Openbare Werke en Infrastruktuur
Department of Public Works and Infrastructure

Adv S. Vukela
Direktur-General
Director-General
Soodinate : Building Services

argitek

IN HOUSE

architect

konsultant

IN HOUSE

consultant

disipline:discipline
ARCHITECTURE


**MOTHIBISTAD POLICE STATION
CONSTRUCTION OF SECURITY FENCE
AND PERIMETER LIGHTING**

tekeningopskrif:drawing title

BUILDING LAYOUT


verw.nr CBO 19/2/1/2/2/2329/01	ontwerp
ref.no MCS 055594	designed
skool	geteken
scale 1:100	drawn T. v/d Berg
datum	ngesien
date November 2020	checked
tipenommer	
type number	
tekeningommer	drawing number
055594/B2	

RF: VES47/VE541-01


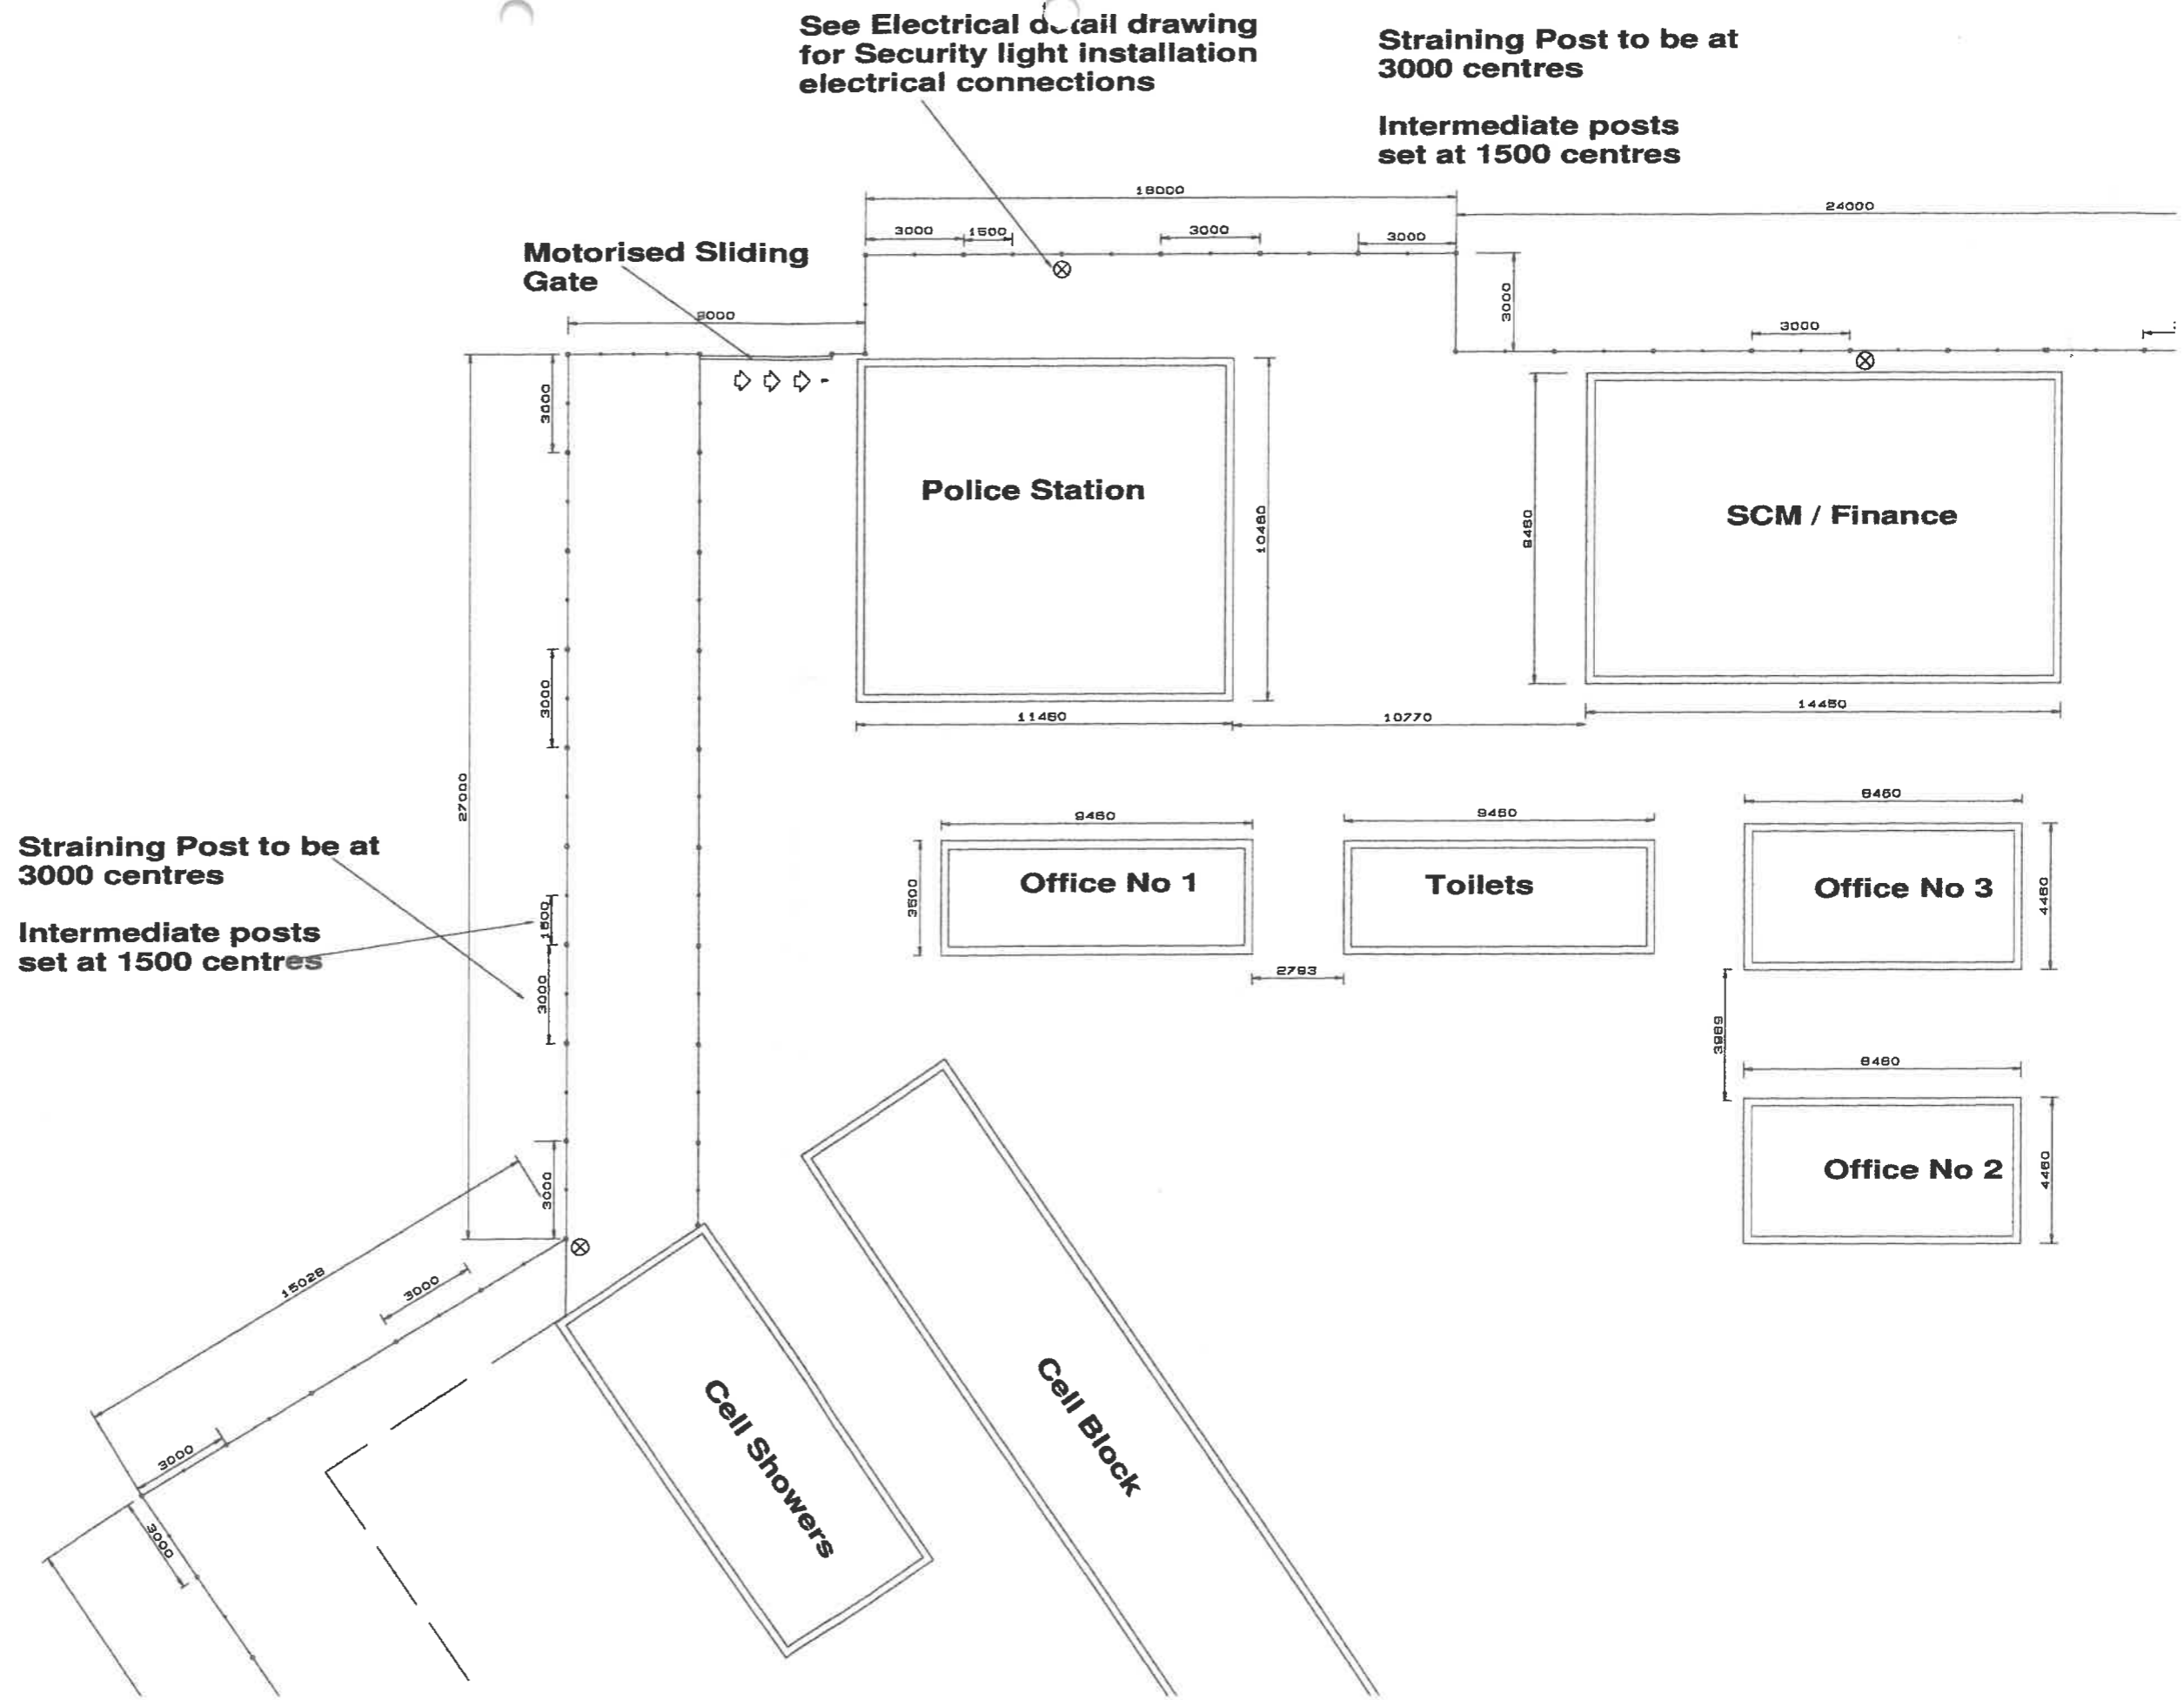


Straining Post to be at 3000 centres

Intermediate posts set at 1500 centres

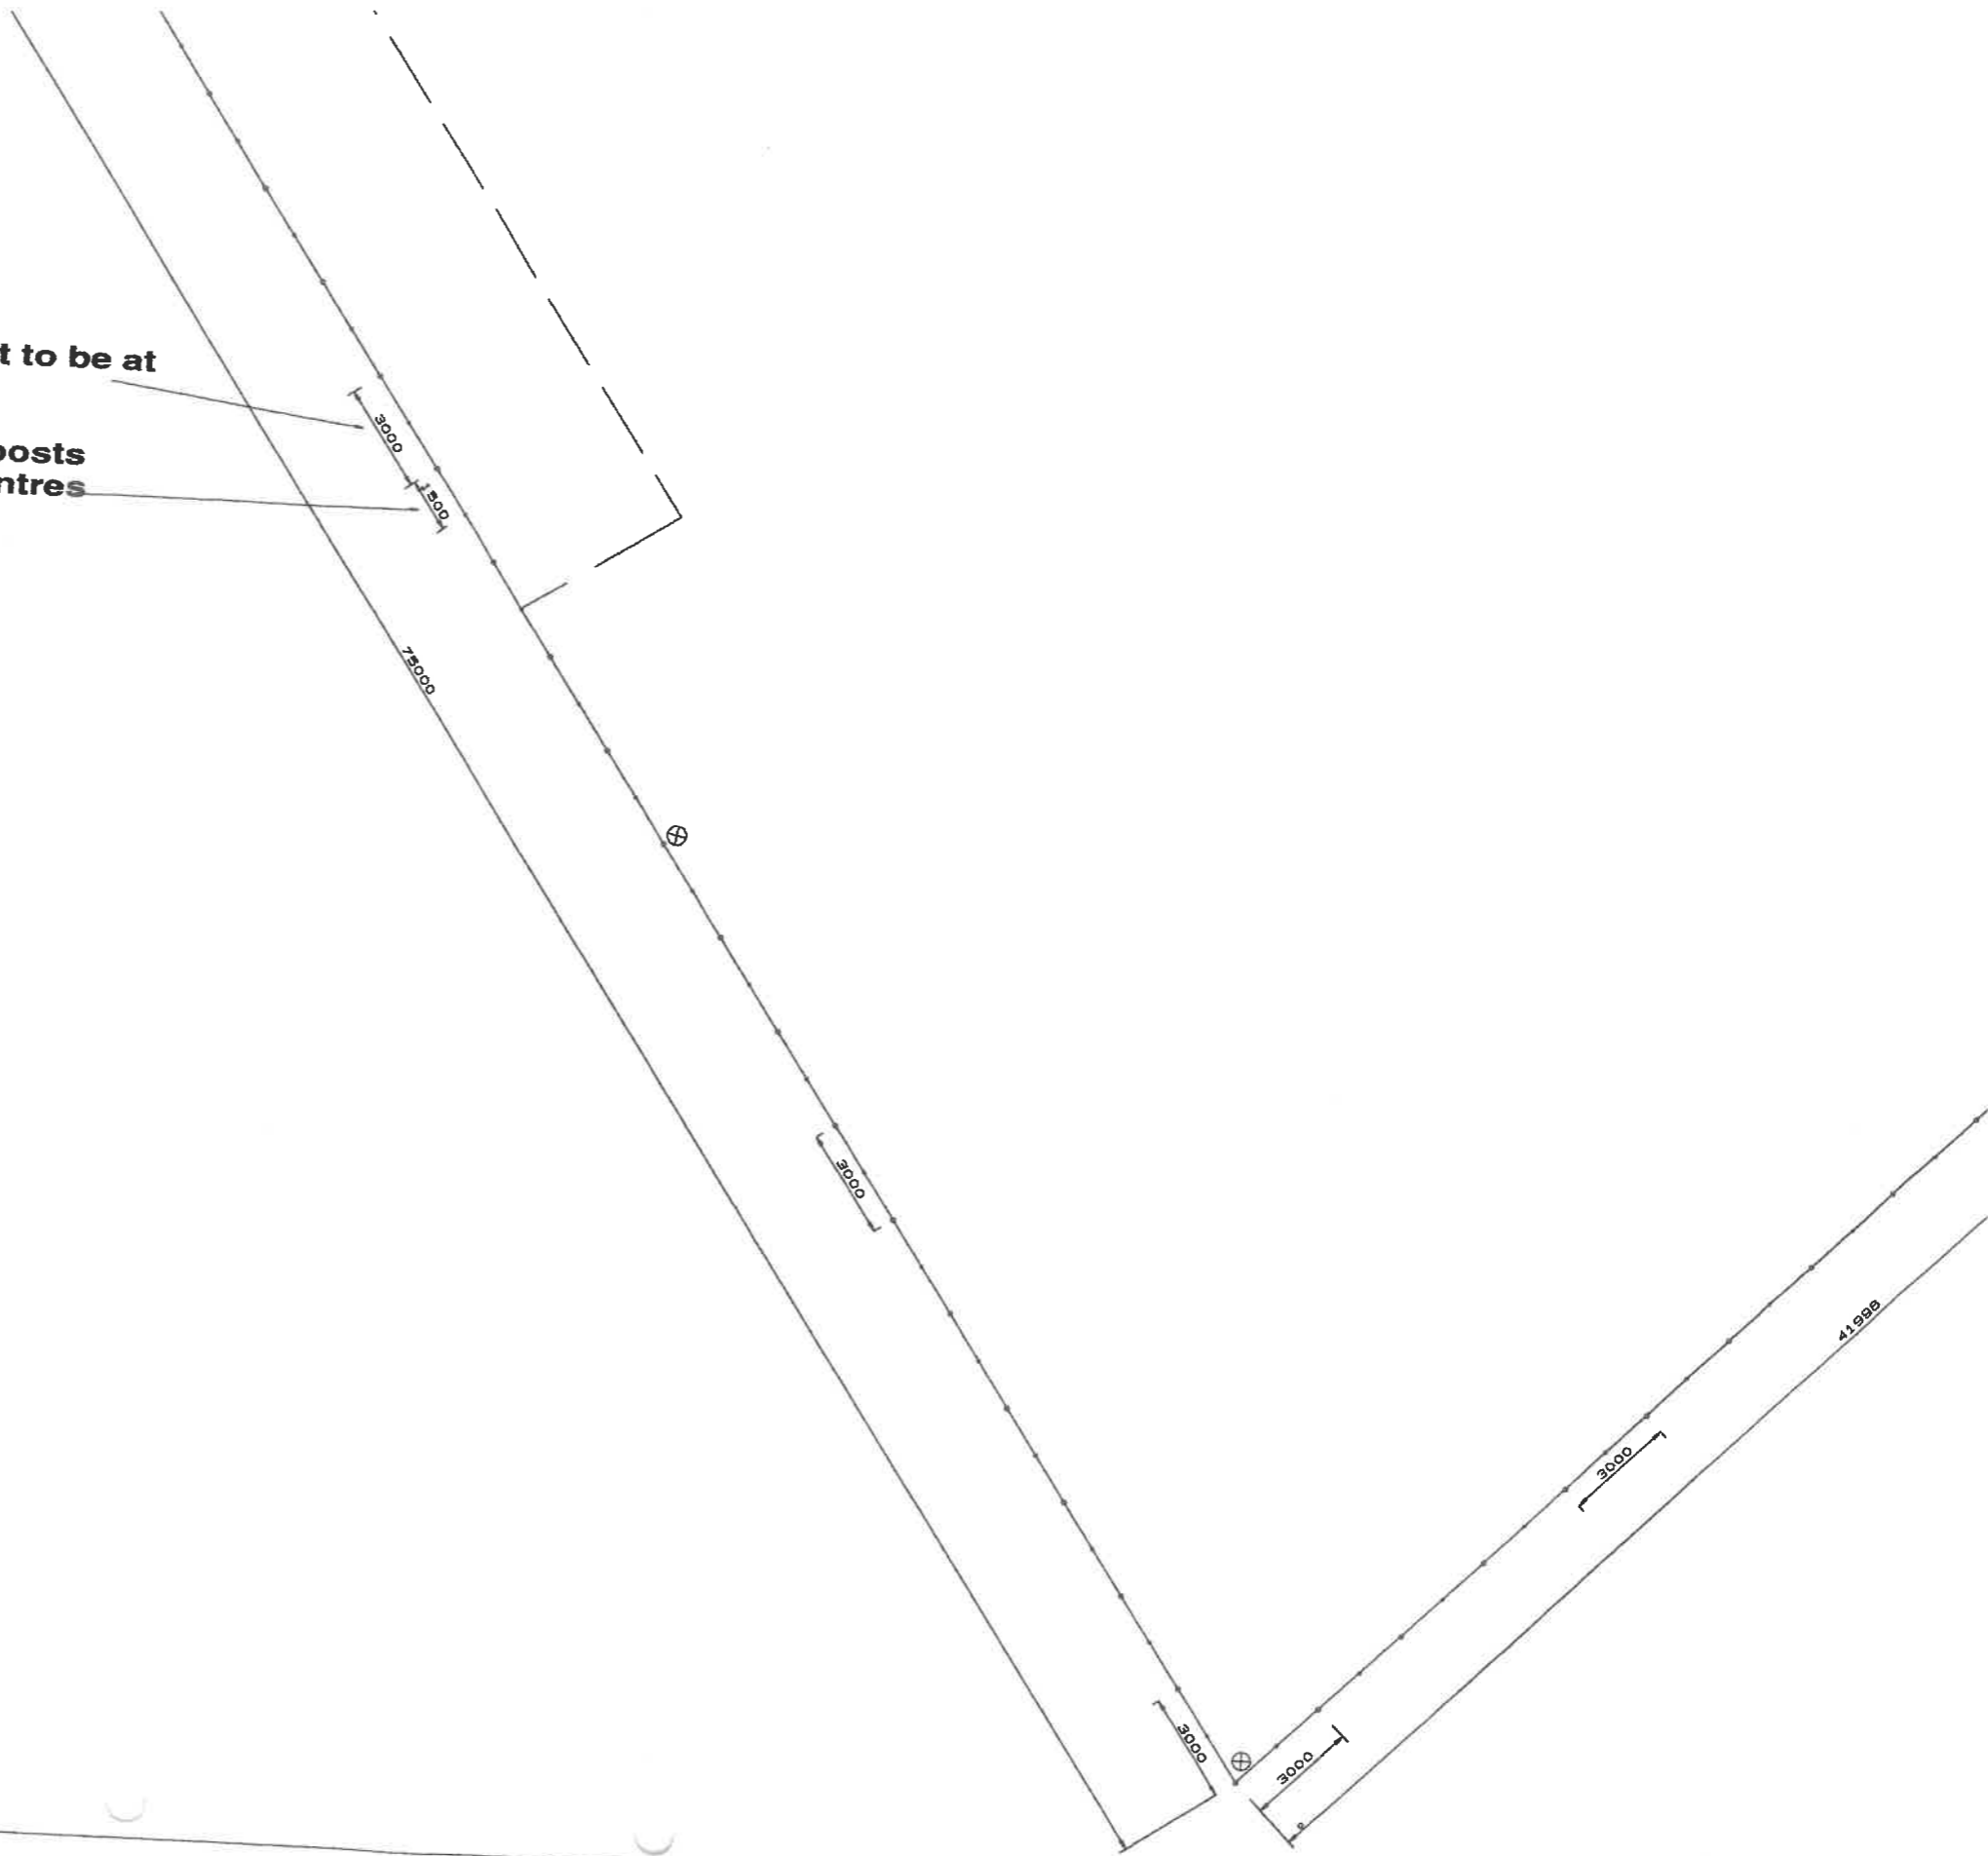

**Straining Post to be at
2683 centres with Intermediate posts
set at 1341.5 centres**

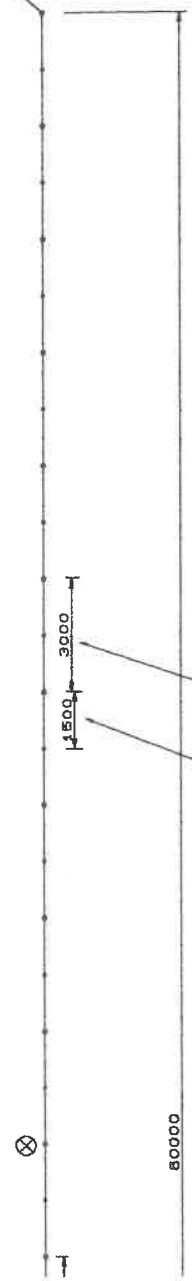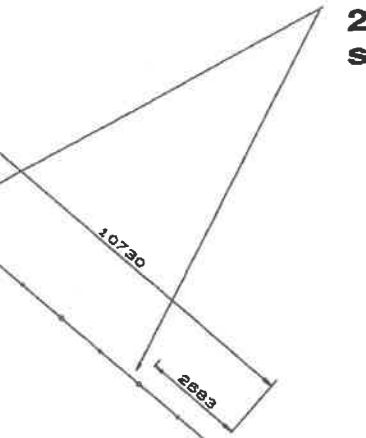

**Straining Post to be at
3000 centres**

**Intermediate posts
set at 1500 centres**


DATUM	Nr.	WYSIGING
DATE	No.	REVISION
AFDRUK UITGEREIK		
PRINT ISSUED		
Outeursreg berus by die Departement van Openbare Werke en Infrastruktuur Copyright vests in the Department of Public Works and Infrastructure		

klient client

Departement van Openbare Werke en Infrastruktuur
Department of Public Works and Infrastructure

Adv S. Vukela **Direkteur-Generaal**
 Director-General
 Boudienste : Building Services

argitek	architect
IN HOUSE	

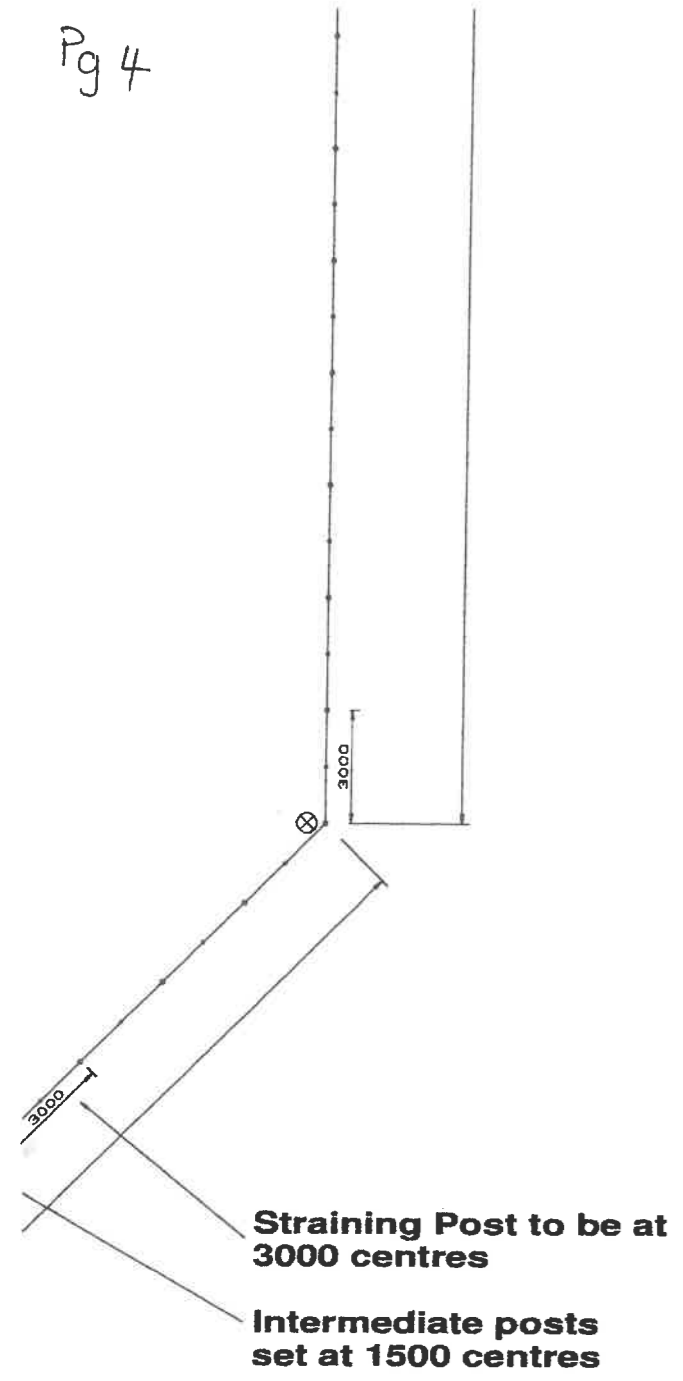

konsultant consultant

IN HOUSE

dissipline:discipline

BUILDING

diens:service


**MOTHIBISTAD SAPS
CONSTRUCTION OF SECURITY FENCE
AND PEREMITER LIGHTING**

tekeningopskrif:drawing title

SECURITY FENCE LAYOUT


verw.nr 19/2/4/2/2/2329/81	ontwerp
ref.no WCS 055594	designed
skaal 1:200	geteken T van den Berg
scale	drawn
datum 20/11/2020	nagesien
date	checked
tipenommer	
type number	
tekeningnommer 055594/81	drawing number

R: ue543/ue543-s1

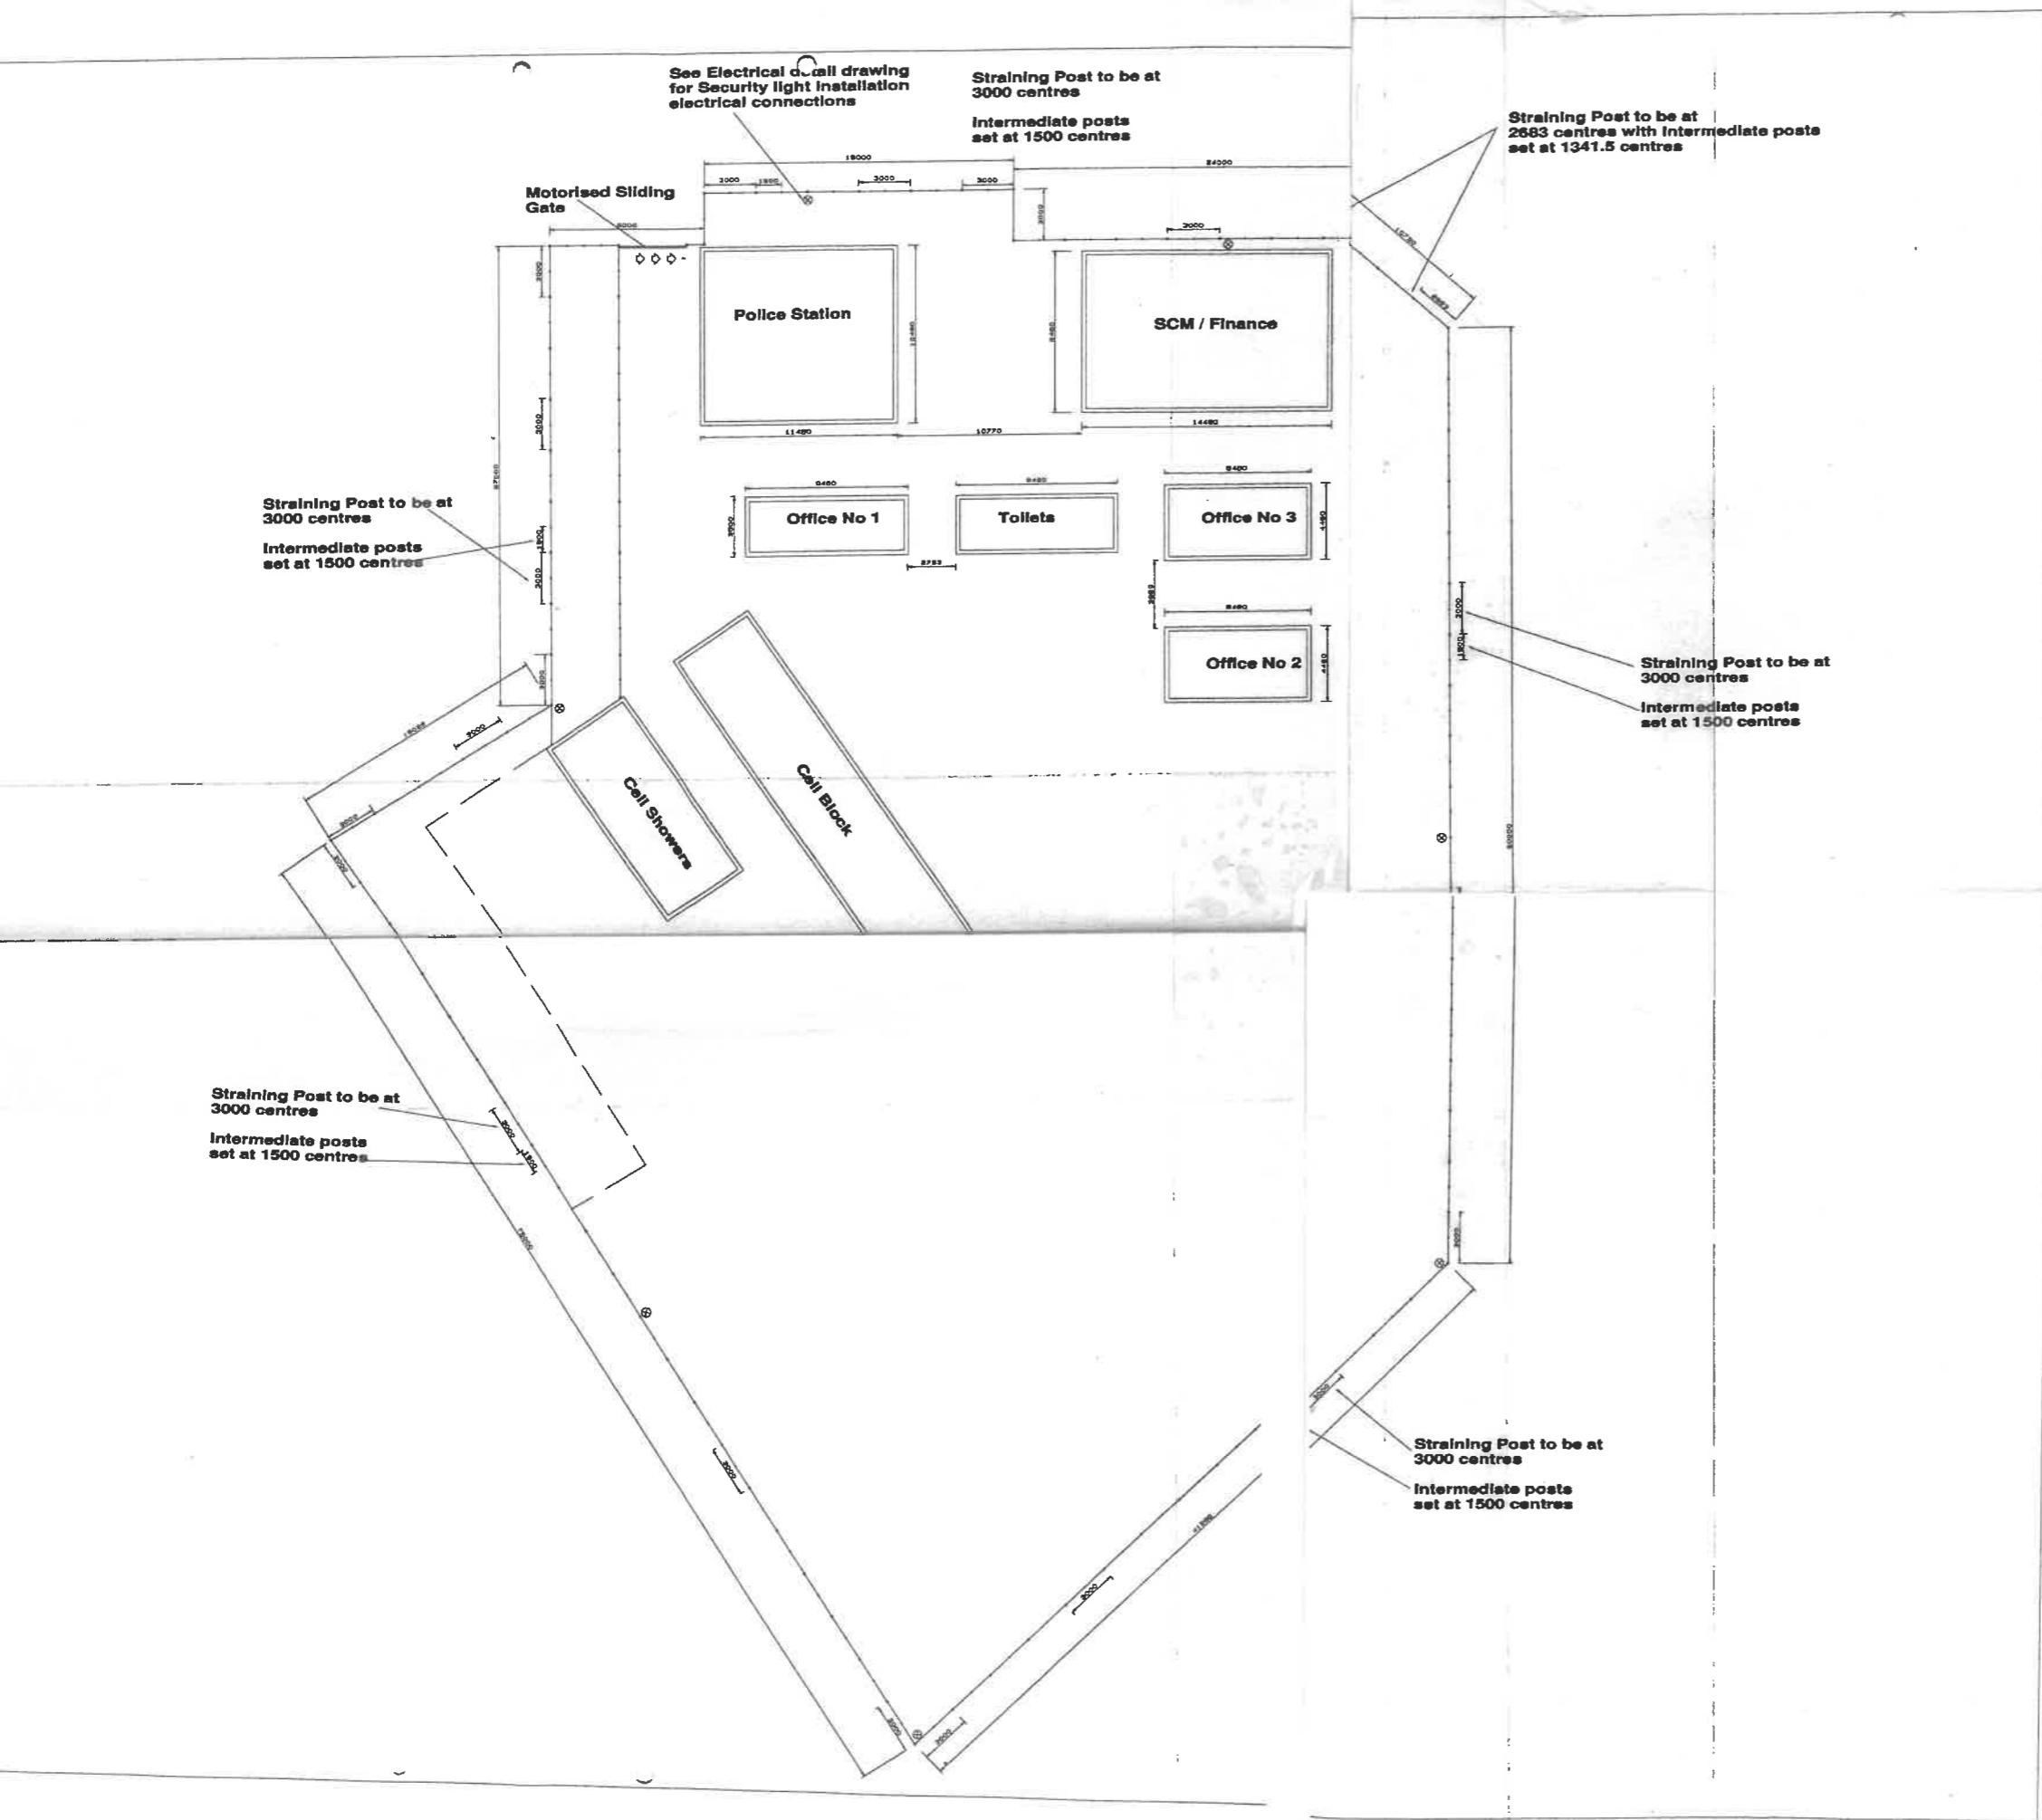

DAYUM	Nr.	WYSIGING
DATE	No.	REVISION
AFDRUK UITGEGEEX		
PRINT ISSUED		
Outeursreg berus by die Departement van Openbare Werke en Infrastruktuur Copyright vests in the Department of Public Works and Infrastructure		

Klient client
Departement van Openbare Werke en Infrastruktuur
Department of Public Works and Infrastructure



Adv. B. Volske **Dirkouw-Generaal**
 Direkter-Generaal
 Bouddiensle: Building Services

argitek architect
 IN HOUSE

konsultant consultant
 IN HOUSE

discipline:discipline
BUILDING

diens:service

**MOTHIBISTAD SAPS
 CONSTRUCTION OF SECURITY FENCE
 AND PEREMITER LIGHTING**

tekeningopskrif:drawing title

SECURITY FENCE LAYOUT

vers.nr 19/2/14/2/2/2329/B1	ontwerp designed
ref.no WES 055594	geteken drawn T van den Berg
skaal scale 1:200	gecheck checked
datum date 20/11/2020	type number
tekeningnummer 055594/B1	drawing number

P: WES42/48543-81