



**CONSTRUCTION NOTES:**

- 300mm Thick 25 MPA 19mm Stone Concrete
- Face brick wall with brick on edge top course (Roller Coarse)
- 150mm Thick 25 MPA 19mm Stone Concrete reinforced with Ref 245 mesh
- 20-30mm Thick sand blinding treated with soil Insecticide
- 150mm Thick G3 fill compacted to 89% MCD
- 150mm Thick G5 fill compacted to 95% MCD
- Hardcore Backfill
- 750x250 15MPA mass concrete strip footings


1000mm Wide V-Drain cast in situ in lengths not exceeding 2m in length in 25mpa concrete in a steel trowel finish

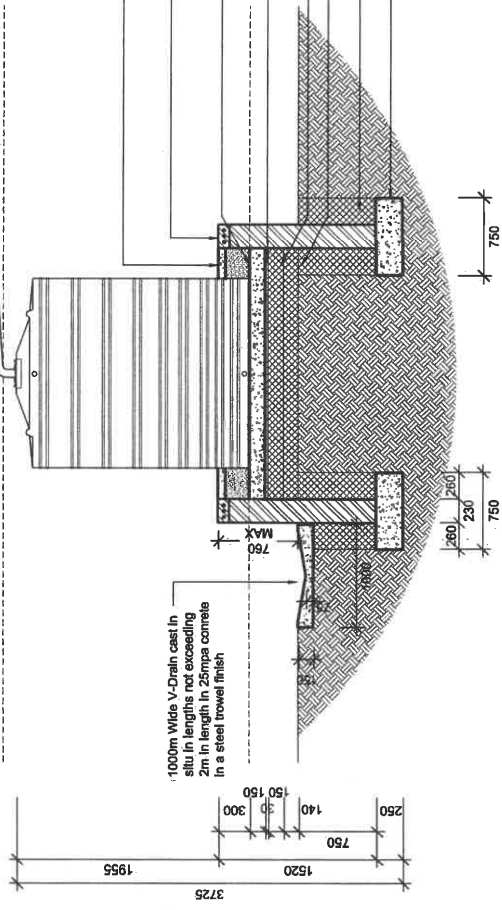

**SECTION A - A**  
Scale 1 : 50

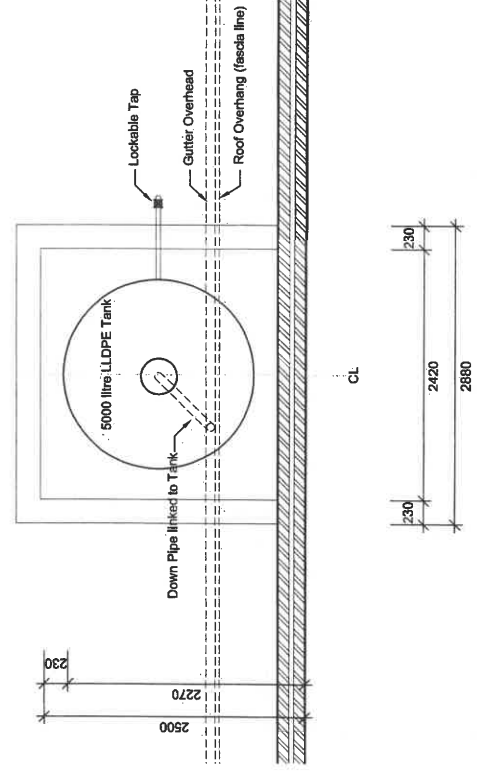

**PLAN**  
Scale 1 : 50

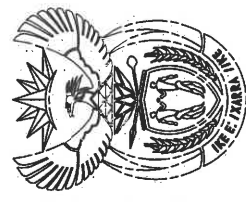

**public works**  
Department  
Public Works  
REPUBLIC OF SOUTH AFRICA  
REGISTRATION  
No. 5, 11468

cad file name  
**5kl Double Tank Stand.dwg**

Copyright vests in the  
Department of Public Works

discipline  
**ARCHITECTURAL**

service  
**MULTIPLE APPLICATION STANDARD TYPE DRAWING FOR RAINWATER HARVESTING SINGLE 5000L TANK STAND**

drawing title  
**FOR PRICING PURPOSES ONLY**


WCS number	Client
N/A	PrSAT 20698
ref.no	designed MM
scale	drawn ISM
as indicated	checked MM
date	06-02-2020
type number	
drawing number	

**CONSTRUCTION NOTES:**

Copyright vests in the  
Department of Public Works

cad file name

**5kl Double Tank Stand.dwg**

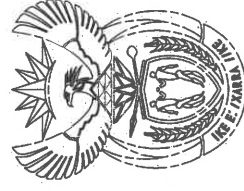

public works

Department  
Public Works  
REPUBLIC OF SOUTH AFRICA

metre general  
Mr. S. Vidiya

discipline

**ARCHITECTURAL**

service

**MULTIPLE APPLICATION STANDARD TYPE  
DRAWING FOR THE PROVISION 10 000litre  
(2X5KL) TANK STAND**

drawing title

**FOR PRICING PURPOSES ONLY**

WCS number

Client

PFSA 20698

Ref.no

designated  
MM

scale

drawn  
ISM


date

checked  
MM

type number


04-02-2020

drawing number

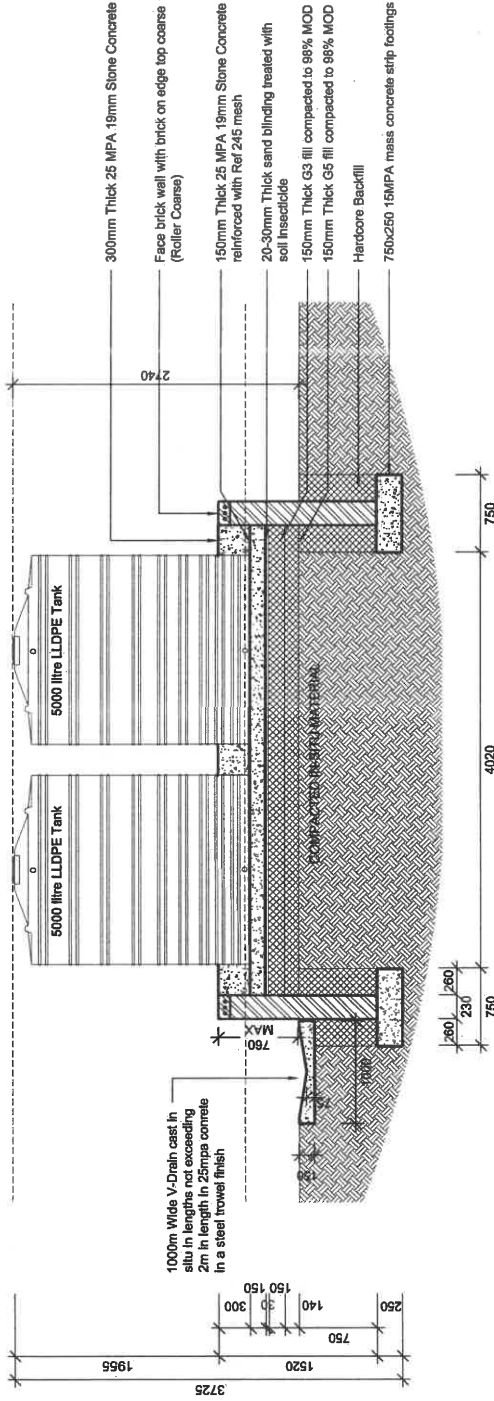

**SECTION A - A**

Scale 1 : 50

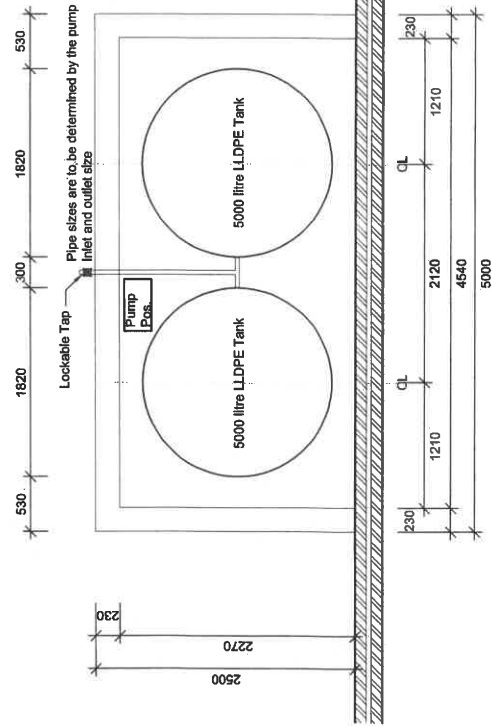


**PLAN**

Scale 1 : 50

CONSTRUCTION NOTES:

Copyright vests in the  
Department of Public Works

cad file name  
**reticulation.dwg**

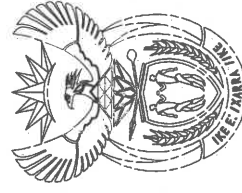

public works

Department  
Public Works  
REPUBLIC OF SOUTH AFRICA

DIRECTOR-GENERAL  
Mr. S. Mkhize

discipline

ARCHITECTURAL

service

MULTIPLE APPLICATION STANDARD TYPE  
DRAWING FOR THE PROVISION 10 000litre  
(2X5KL) TANK STAND

drawing title

FOR PRICING PURPOSES ONLY

WCS number

Client

PrSAT 20698

ref.no

designed

MM

scale  
as indicated

drawn

ISM


date  
04-02-2020

checked

MM

type number

drawing number

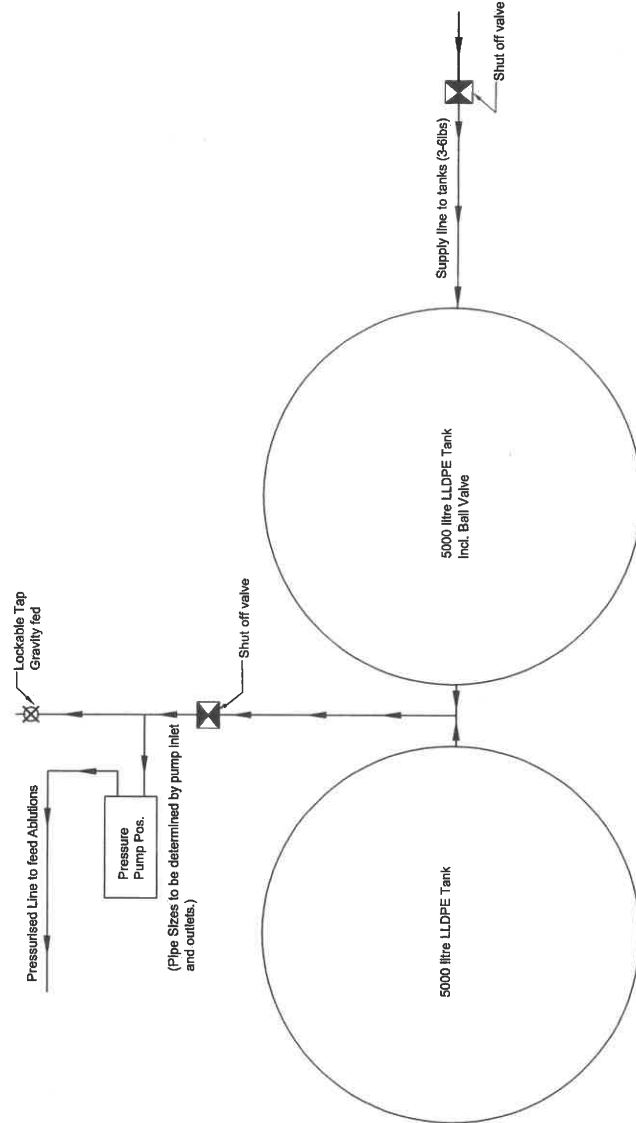

**Diagrammatic Reticulation**  
Scale 1:25