

Site Boundary 100 580

31526

S5




Raised Water Tank for BOREHOLE storage:

Landscaping
EVAPORATION
AREA = 660 SQM


SEPTIC TANK

ERF 46

ROAD

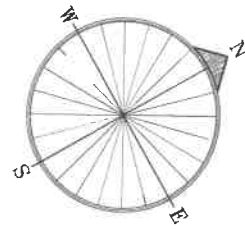

HIMEVILLE MUSEUM

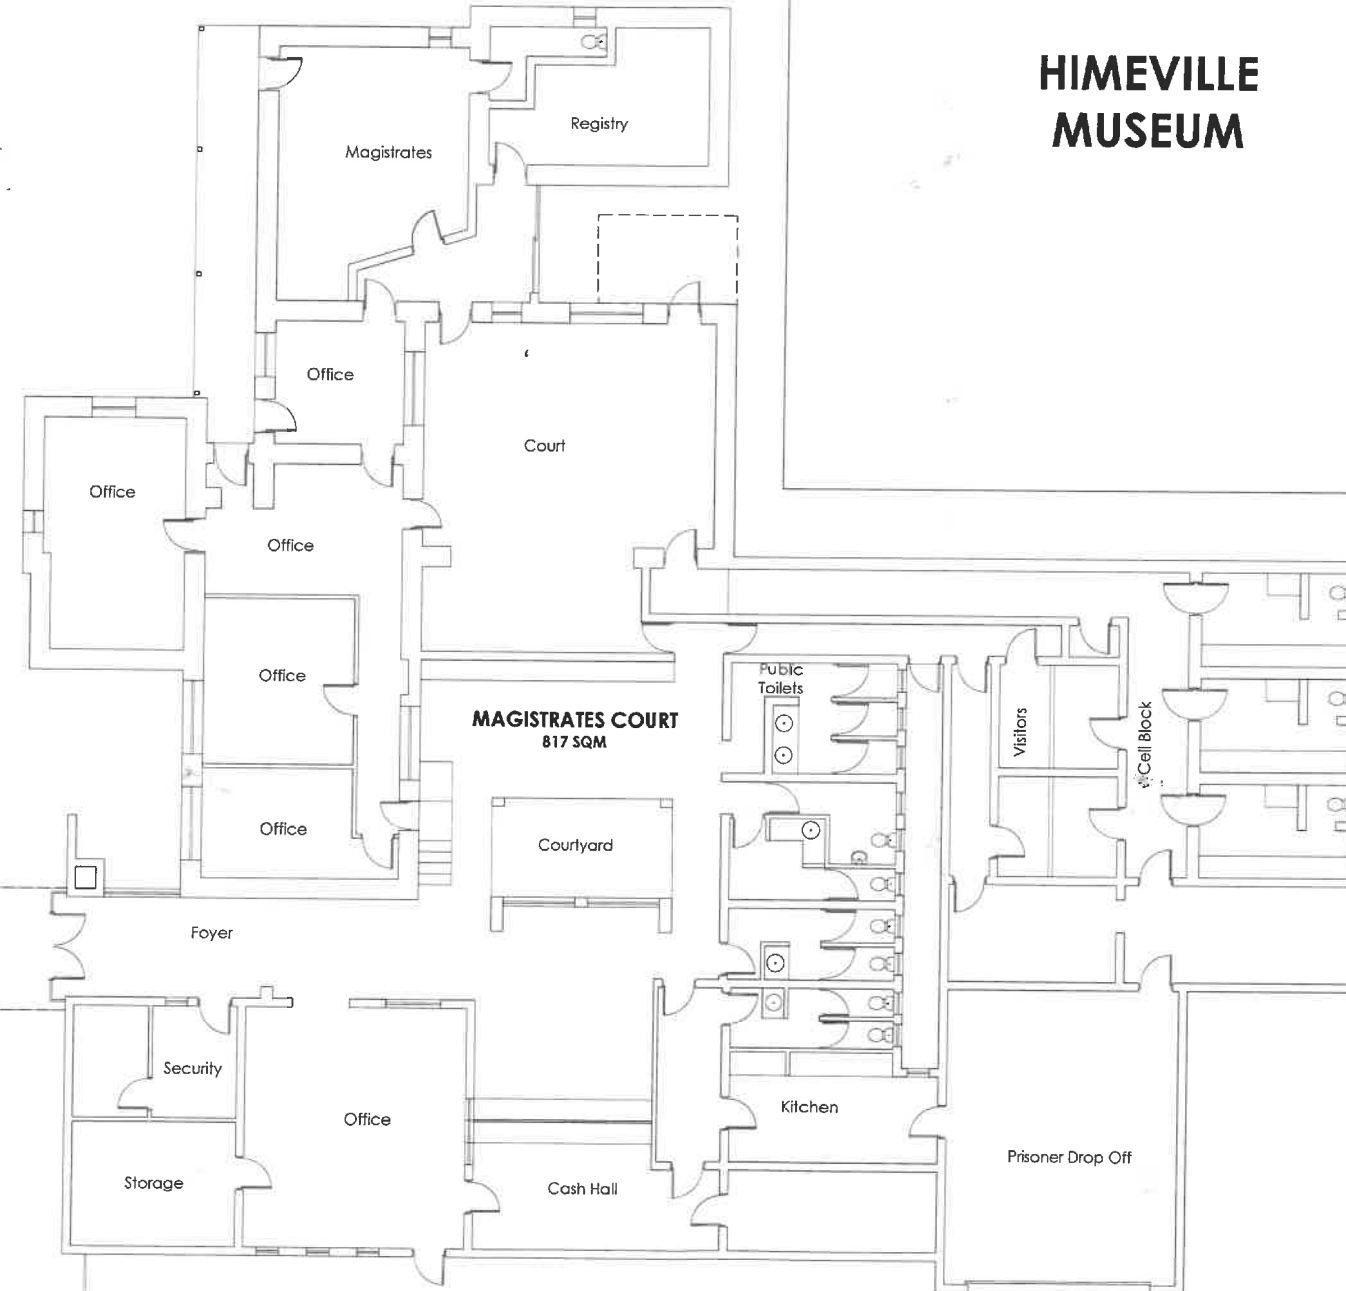

Carport

Carport
66SQM

Carport

Garage
27SQM

0 0.5 1 2 4m

No.	DATE	AMENDMENT	D.P.W.
Copyright vests in the Department of Public Works			
as-built drawings			
certified as-built drawings as per Centralised Drawing Archive AS-BUILT DRAWING REQUIREMENTS			
name:			
date:			
professional registration no.:			
ced file name EDIT		page type A 1	
 public works Department: Public Works REPUBLIC OF SOUTH AFRICA DIRECTOR-GENERAL MR. MZIWONKE DLABANTU			
consultant PUBLIC WORKS PROFESSIONAL SERVICES : DURBAN			
discipline ARCHITECTURE			
service HIMEVILLE MAGISTRATES: REPAIRS & RENOVATIONS, REFURBISHMENTS & UPGRADES INCLUDING ELECTRICITY TO EXISTING BUILDINGS, + SECURITY MEASURES, LIGHTING + BOREHOLES			
WCS number 055329			
drawing title SITE & GROUND FLOOR LAYOUT			
ref.no. 6224/0113/5B		designed S.G.	
scale 1:100		drawn S.G.	
date 30.04.2019		checked S.G.	
drawing number EDIT			